

**NOTES**


1. INSTALL RAISED REFLECTORISED PAVEMENT MARKERS ON (BB) LINES (REFER TO TNSW - R142).
2. ALL UNWANTED LINE WORK /SIGNS TO BE REMOVED.
3. INSTALL SIGNS AS SHOWN/NOTED.
4. ERECT T1-23 SIGNS APPROXIMATELY...80-100 m AWAY FROM INTERSECTION ON ALL APPROACHES.
5. SERVICE UTILITIES ARE SHOWN AS DIAGRAMATIC ONLY EXACT LOCATION AND DEPTH/CLEARANCE TO BE CONFIRMED BY CONTRACTOR AS PER THE AFFECTED UTILITIES LOCATION/EXCAVATION GUIDE LINES.

**REMOVE TRAFFIC CONDITIONS AND T1-23**



**LEGEND**

- New Concrete Pathway
- Supply and install signs as shown.
- Existing signs
- RRPM's
- Existing Power Poles
- Existing Light Poles
- Install new Lighting Poles & upgrades to existing poles as per AS1158 exact locations to be confirmed by Electrical Consultants.
- Top Soil and Turf
- Supply and install Handrail as shown to AS 1428.1.
- Tactile Ground Surface Indicators to AS1428.1.
- Graded bed with mass planting

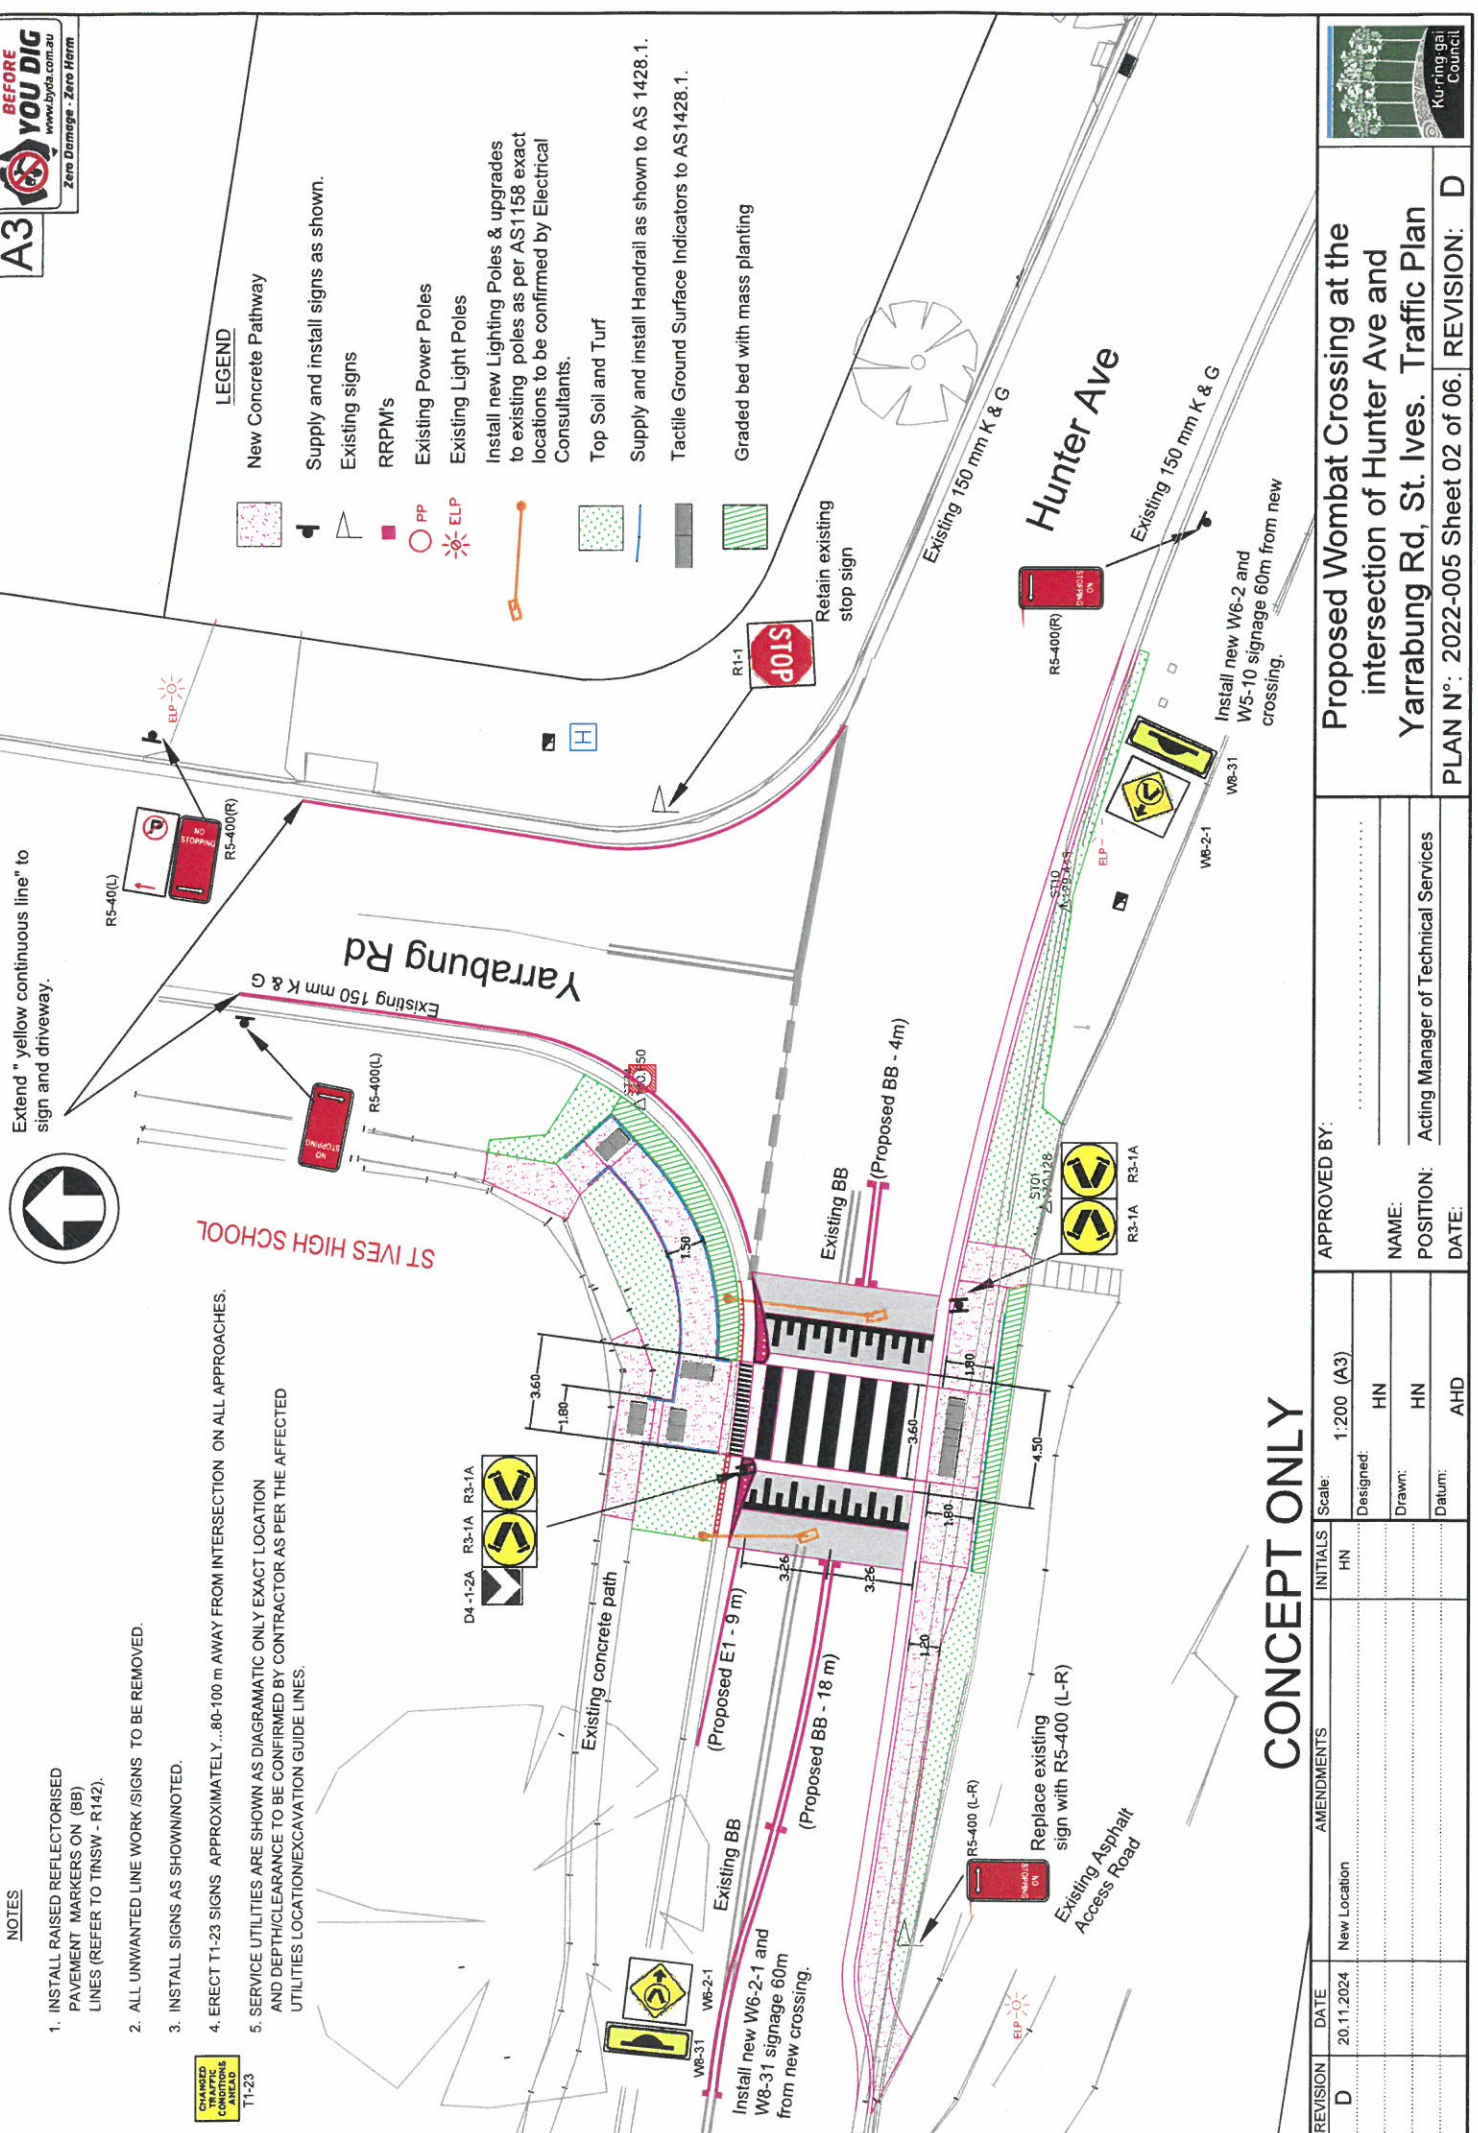

**CONCEPT ONLY**

REVISION	DATE	AMENDMENTS	INITIALS	Scale:	1:200 (A3)
D	20.11.2024	New Location	HN	Designed:	HN
				Drawn:	HN
				Datum:	AHD
APPROVED BY:				NAME:	Acting Manager of Technical Services
POSITION:				DATE:	
PLAN N°: 2022-005 Sheet 02 of 06.				REVISION:	D

