


A4

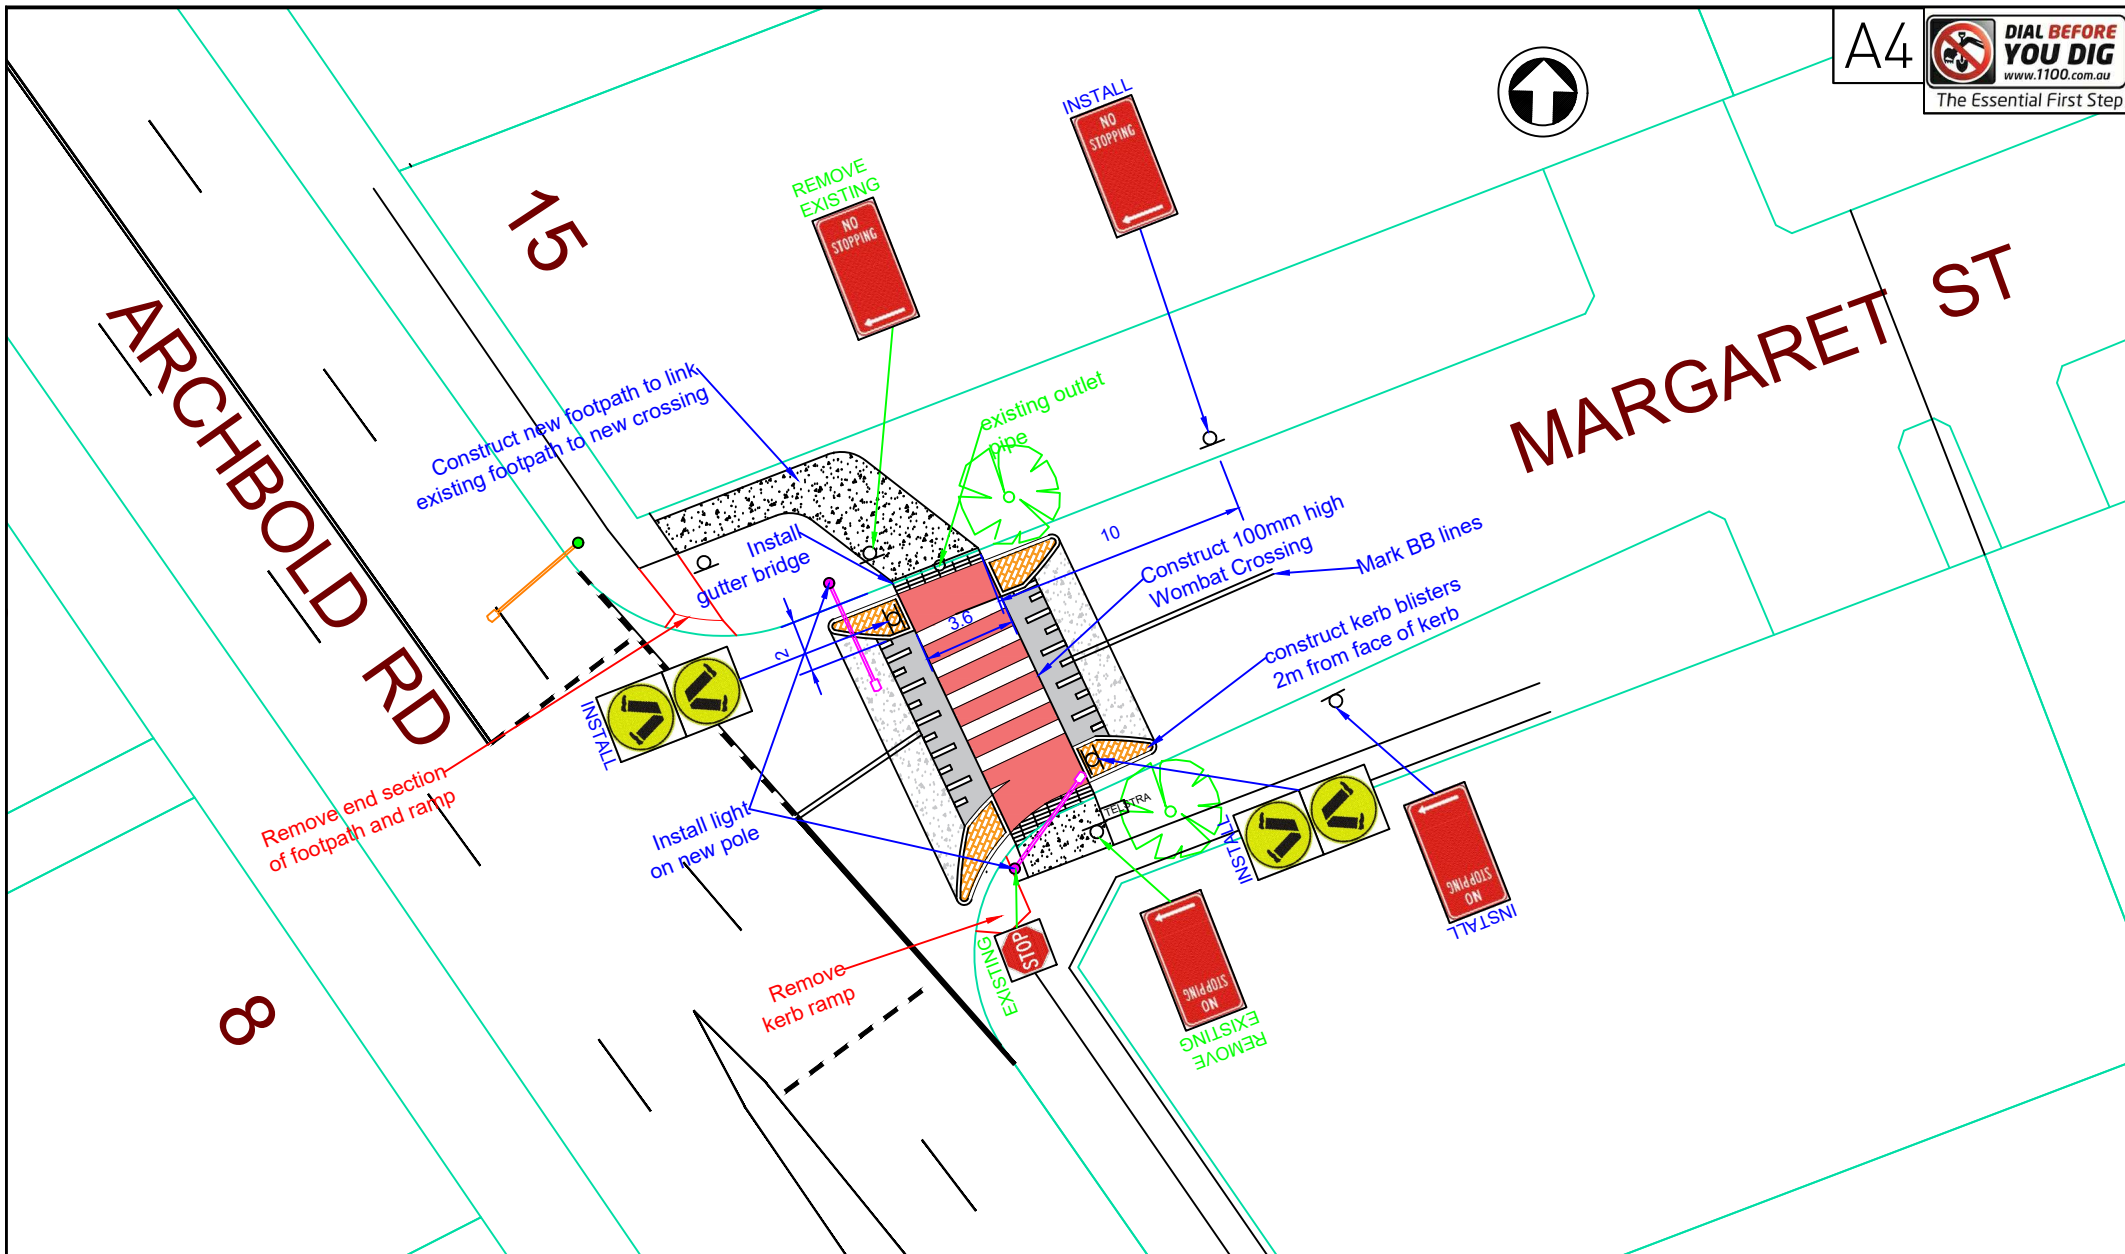

REVISION	DATE	AMENDMENTS	INITIALS

Scale: NTS
 Designed: MF
 Drawn: MF
 Datum:
 Date: 18/12/2024

Margaret Street, Roseville
 Proposed wombat crossing
 PLAN N^o: Margaret concept plan REVISION:

