


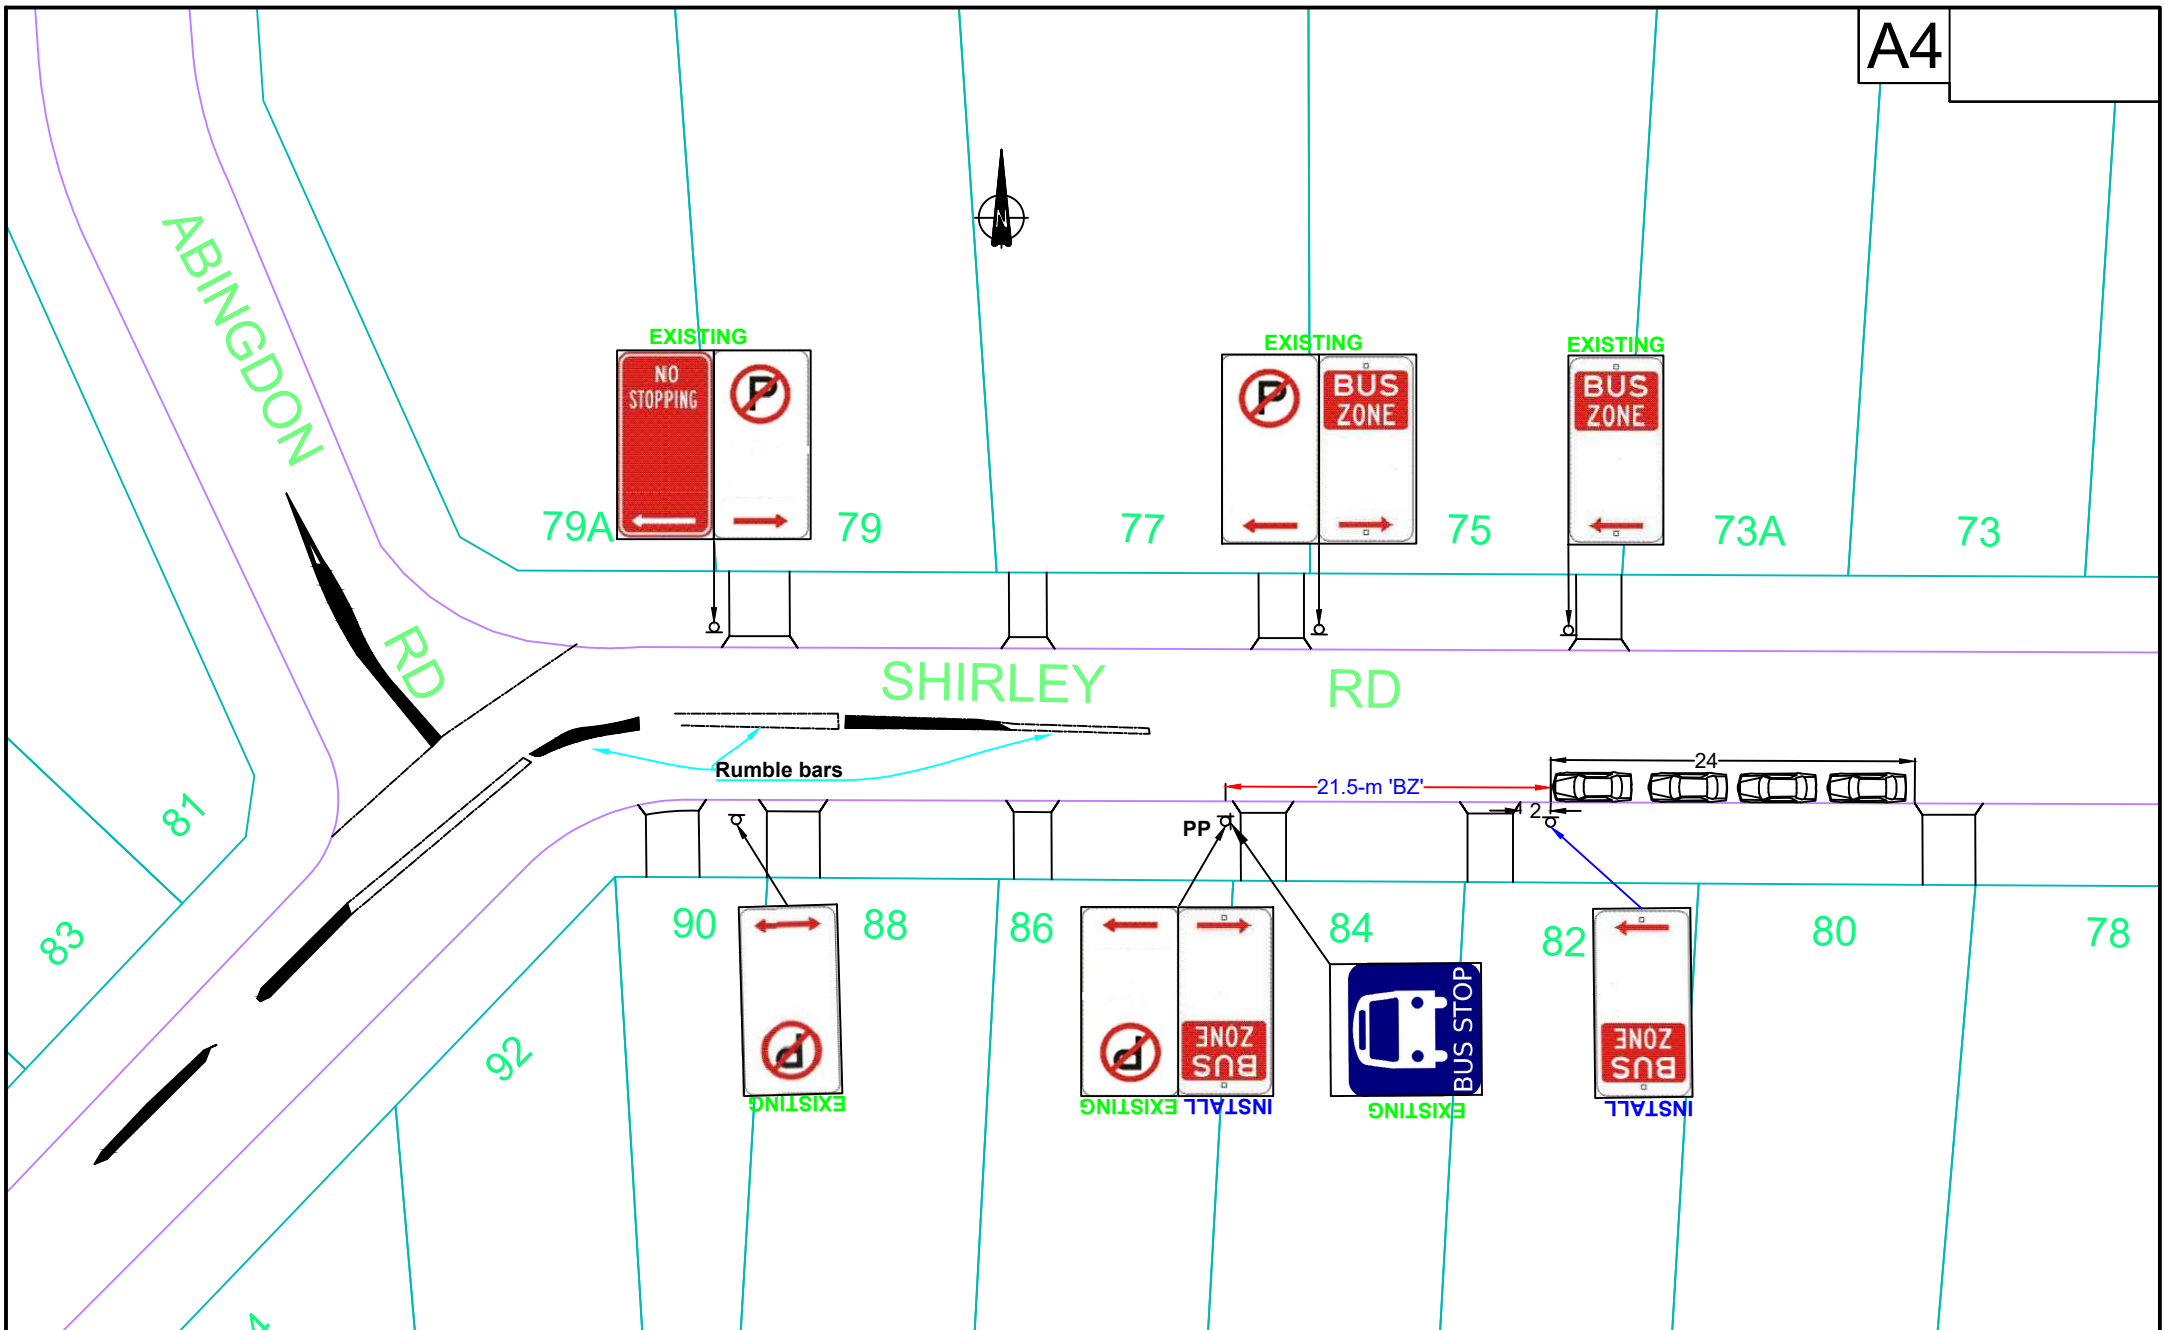

REVISION	DATE	AMENDMENTS	INITIALS	Scale: NTS	SHIRLEY ROAD, ROSEVILLE Proposed 'Bus Zone' restrictions	
				Designed: AD		
				Drawn: AD		
				Datum:		
				Date: 8 April 2025		
				PLAN N°: Shirley/TDA33/25	REVISION:	

