


A4



The Essential First Step

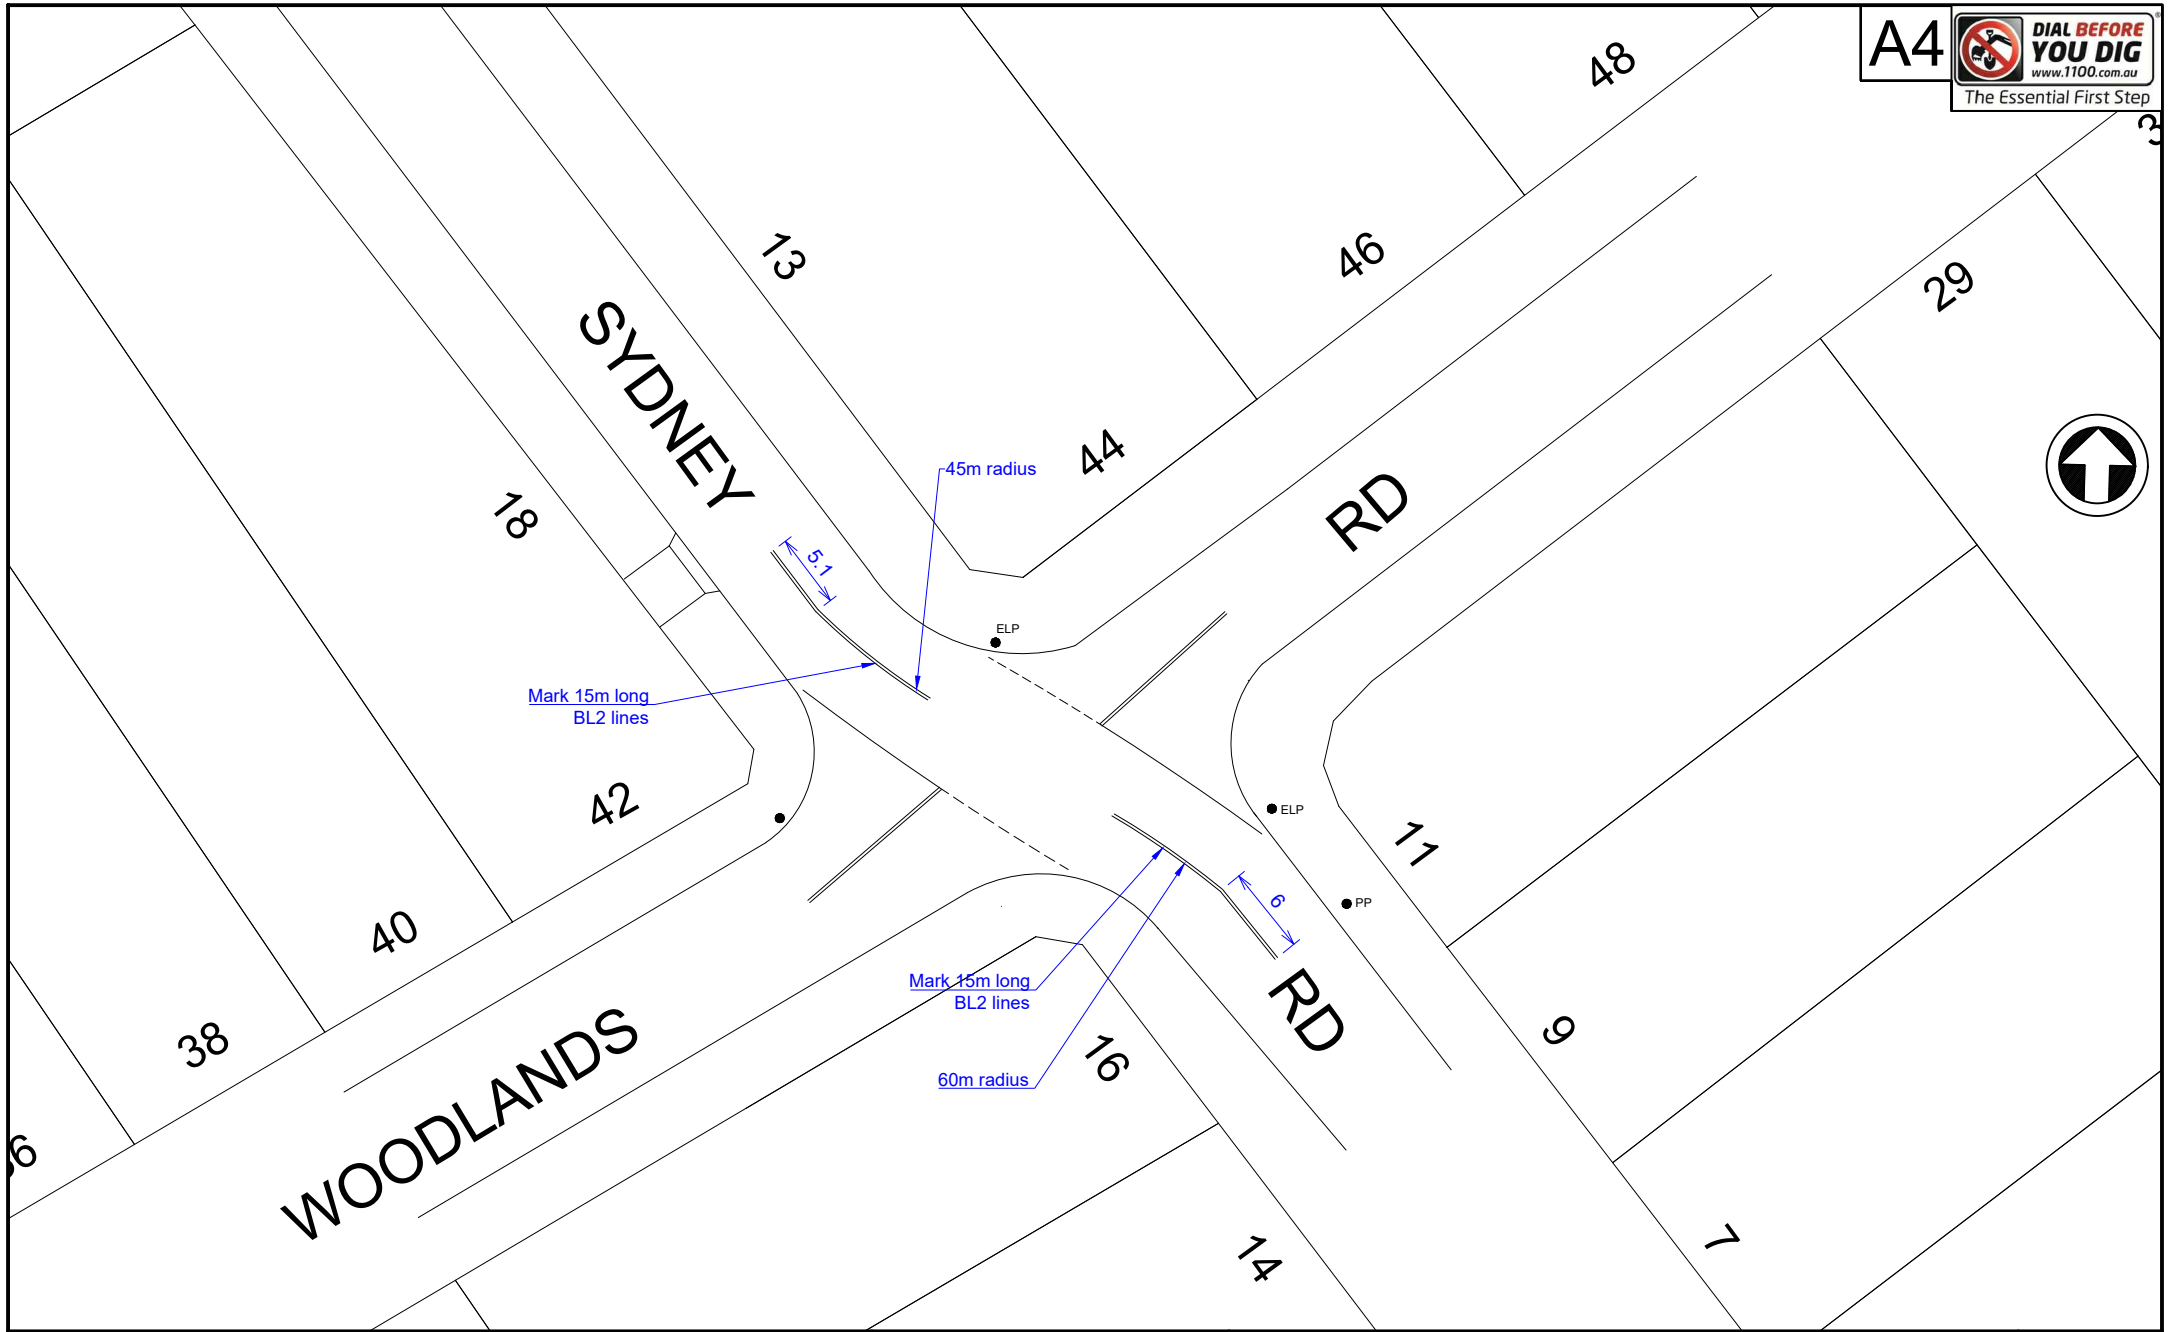

REVISION	DATE	AMENDMENTS	INITIALS

Scale:	N.T.S.
Designed:	MF
Drawn:	MF
Datum:	
Date:	05/02/2025

SYDNEY ROAD, LINDFIELD EAST
Proposed line marking

PLAN N°: Sydney/TDA/9/25	REVISION:
--------------------------	-----------

