
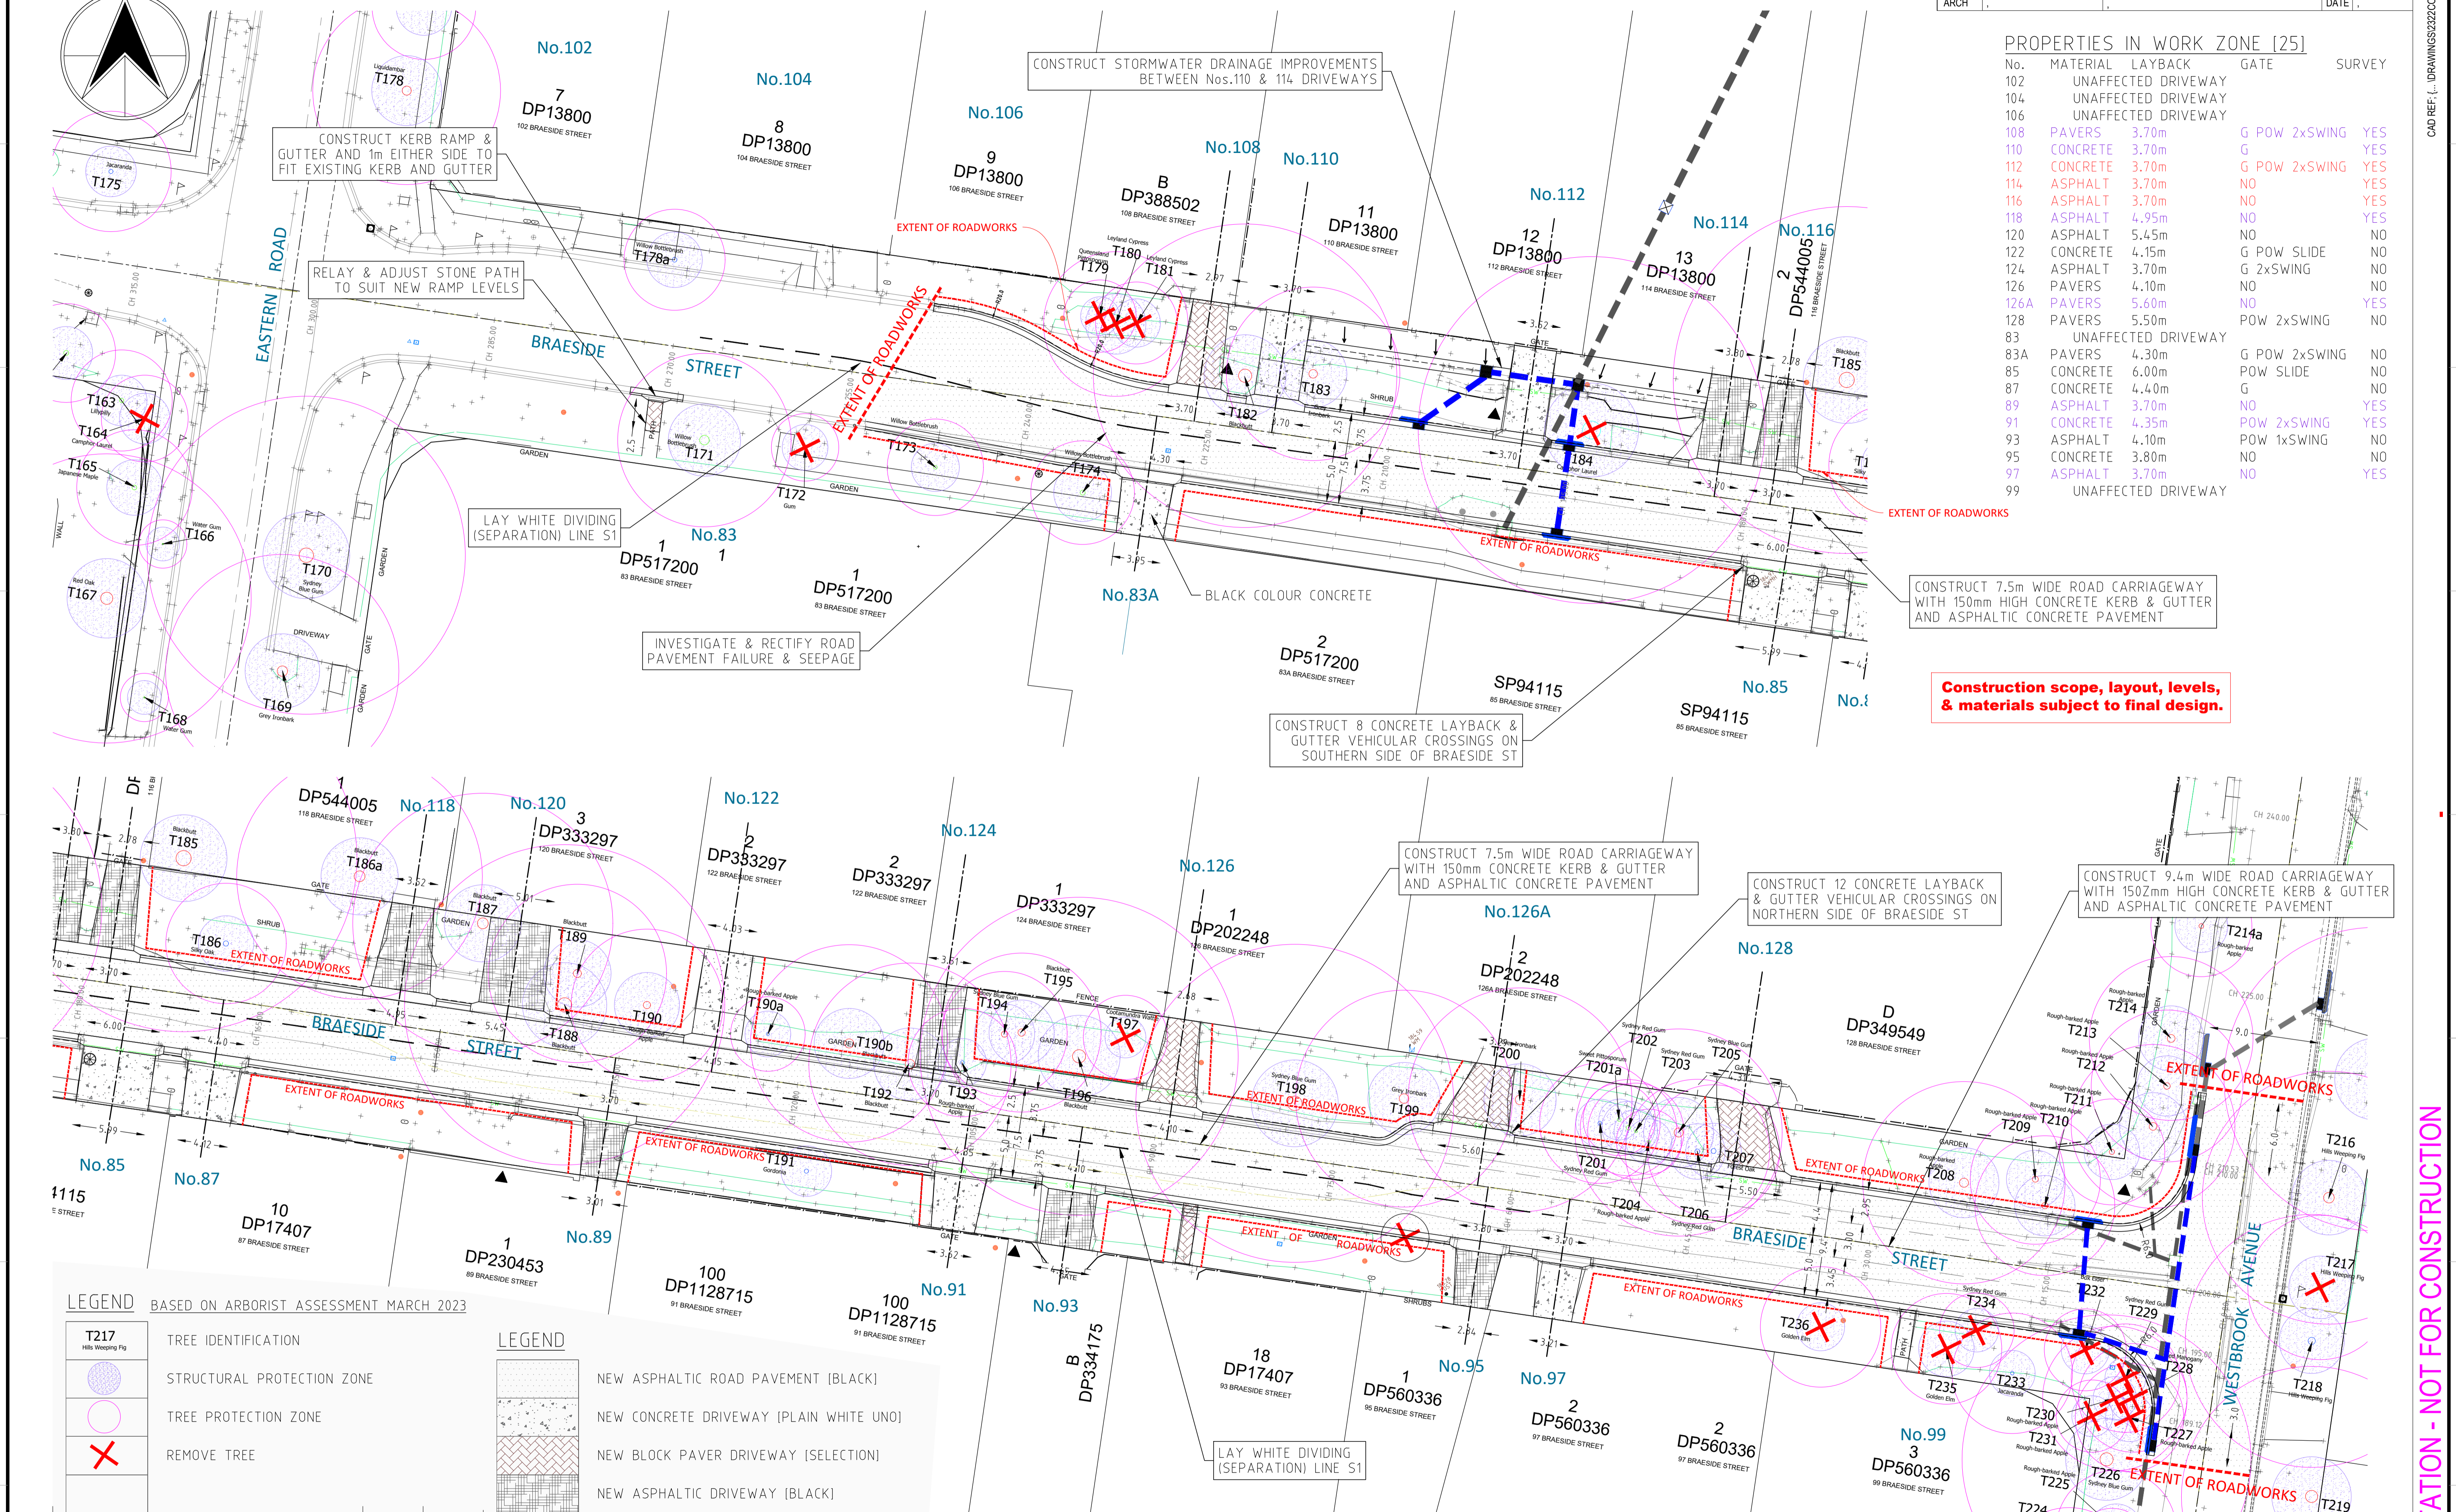


PROPERTIES IN WORK ZONE [25]				
No.	MATERIAL	LAYBACK	GATE	SURVEY
102	UNAFFECTED DRIVEWAY			
104	UNAFFECTED DRIVEWAY			
106	UNAFFECTED DRIVEWAY			
108	PAVERS	3.70m	G POW 2xSWING	YES
110	CONCRETE	3.70m	G	YES
112	CONCRETE	3.70m	G POW 2xSWING	YES
114	ASPHALT	3.70m	NO	YES
116	ASPHALT	3.70m	NO	YES
118	ASPHALT	4.95m	NO	YES
120	ASPHALT	5.45m	NO	NO
122	CONCRETE	4.15m	G POW SLIDE	NO
124	ASPHALT	3.70m	G 2xSWING	NO
126	PAVERS	4.10m	NO	NO
126A	PAVERS	5.60m	NO	YES
128	PAVERS	5.50m	POW 2xSWING	NO
83	UNAFFECTED DRIVEWAY			
83A	PAVERS	4.30m	G POW 2xSWING	NO
85	CONCRETE	6.00m	POW SLIDE	NO
87	CONCRETE	4.40m	G	NO
89	ASPHALT	3.70m	NO	YES
91	CONCRETE	4.35m	POW 2xSWING	YES
93	ASPHALT	4.10m	POW 1xSWING	NO
95	CONCRETE	3.80m	NO	NO
97	ASPHALT	3.70m	NO	YES
99	UNAFFECTED DRIVEWAY			

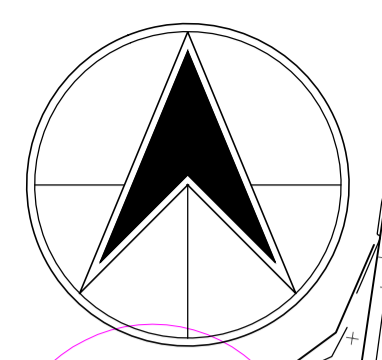

Construction scope, layout, levels, & materials subject to final design.

LEGEND BASED ON ARBORIST ASSESSMENT MARCH 2023

T217 Hills Weeping Fig	TREE IDENTIFICATION
(Circle with cross-hatch)	STRUCTURAL PROTECTION ZONE
(Circle with dots)	TREE PROTECTION ZONE
(Red X)	REMOVE TREE

LEGEND

(Black hatched pattern)	NEW ASPHALTIC ROAD PAVEMENT [BLACK]
(White hatched pattern)	NEW CONCRETE DRIVEWAY [PLAIN WHITE UNO]
(Black hatched pattern)	NEW BLOCK PAVER DRIVEWAY [SELECTION]
(Black hatched pattern)	NEW ASPHALTIC DRIVEWAY [BLACK]



Stefani Group
 ABN 86 121 756 527
 77 Mann St Gosford NSW 2250
 t 4322 6517 www.stefanigroup.com.au
 Civil & Structural Engineering
 Hydraulics & Flood Consultants
 Local Government Engineering
 Environmental Management

SCALES

0 5 10 15 20 25m 1:250@A1
 0 5.0 10.0 15.0 20.0 25.0m 1:500@A1

PROJECT	STAGE 1 BRAESIDE STREET, WAHROONGA
TITLE	NOTIFICATION & CONSULTATION PLAN
CLIENT	KU-RING-GAI COUNCIL
DRAWING No.	2322C02-NCP
SHT	1/1

CONSULTATION - NOT FOR CONSTRUCTION

A	ORIGINAL ISSUE	05/11/24	GENERAL
ISSUE	DETAILS OR AMENDMENTS	DATE	ZONE

THIS DRAWING REMAINS THE PROPERTY OF STEFANI GROUP PTY LTD AND IS NOT TO BE CIRCULATED, ADDED TO, OR MODIFIED IN OTHERS WAYS WITHOUT THE EXPRESS WRITTEN APPROVAL OF STEFANI GROUP PTY LTD