


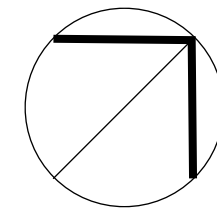

Sequoia Close Park Revised Concept plan



This large local park is centrally located within West Pymble. It is situated in a quiet cul-de-sac, with easy access from neighbouring streets and the nearby West Pymble Public School.

The park is well vegetated with a mix of native and exotic shade trees scattered across broad gently sloping grass areas, providing ample open space for informal ball games. Proposed improvements focus on the creation of a more accessible and inclusive children's playspace providing both equipment and nature based play opportunities.


Context

0m 4m 8m 12m 16m 20m



- Access off Sequoia Close
- Existing playground
- Pedestrian movement
- - - Boundary

Proposed Site plan

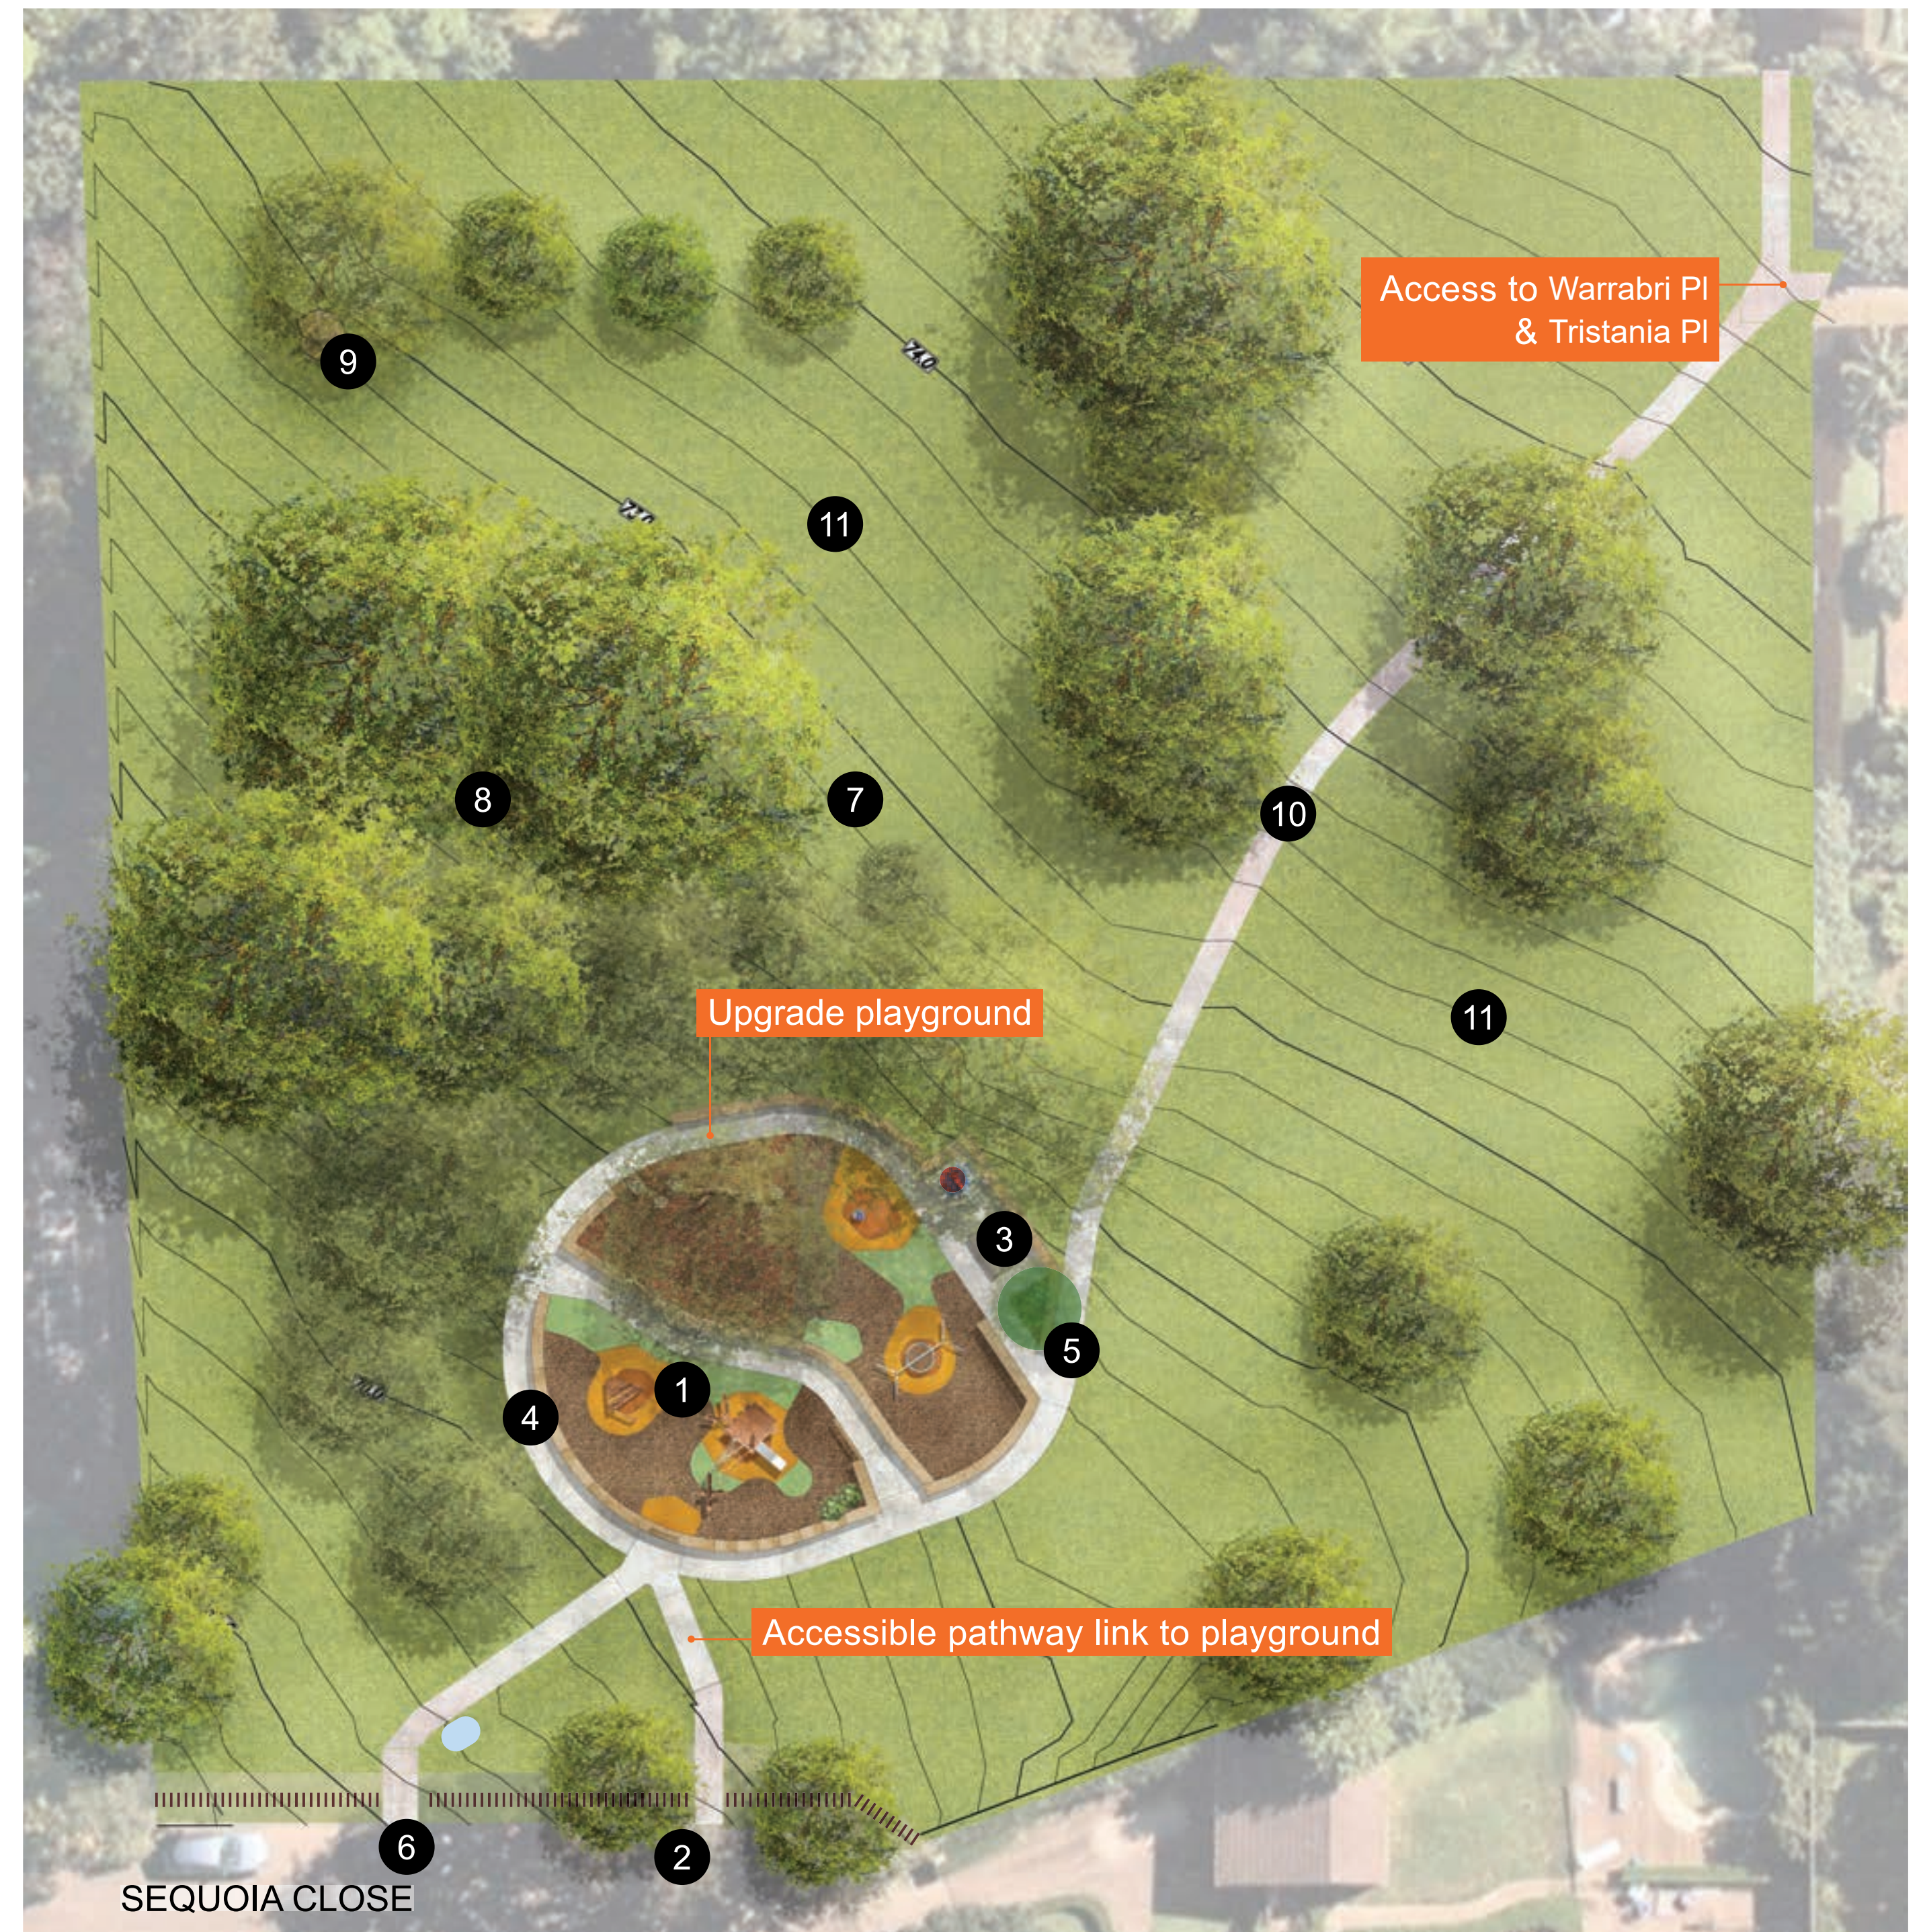

- Proposed shade tree
 - New rubbish bin
 - New Accessible Drinking fountain
 - Existing Park Fence
- | | | |
|--|--|--|
| <ul style="list-style-type: none"> 1 Upgraded play area 2 New accessible kerb ramp 3 New accessible seating area 4 New sandstone retaining walls | <ul style="list-style-type: none"> 5 New native tree 6 Extend concrete path to kerb 7 Retain existing seating area 8 Retain and protect existing trees | <ul style="list-style-type: none"> 9 Retain existing sitting rock 10 Retain pedestrian pathway 11 Retain open grass areas |
|--|--|--|



Existing pedestrian pathway



Existing Playground Location




Existing Access




Sequoia Close Park Revised Concept plan

Playground plan

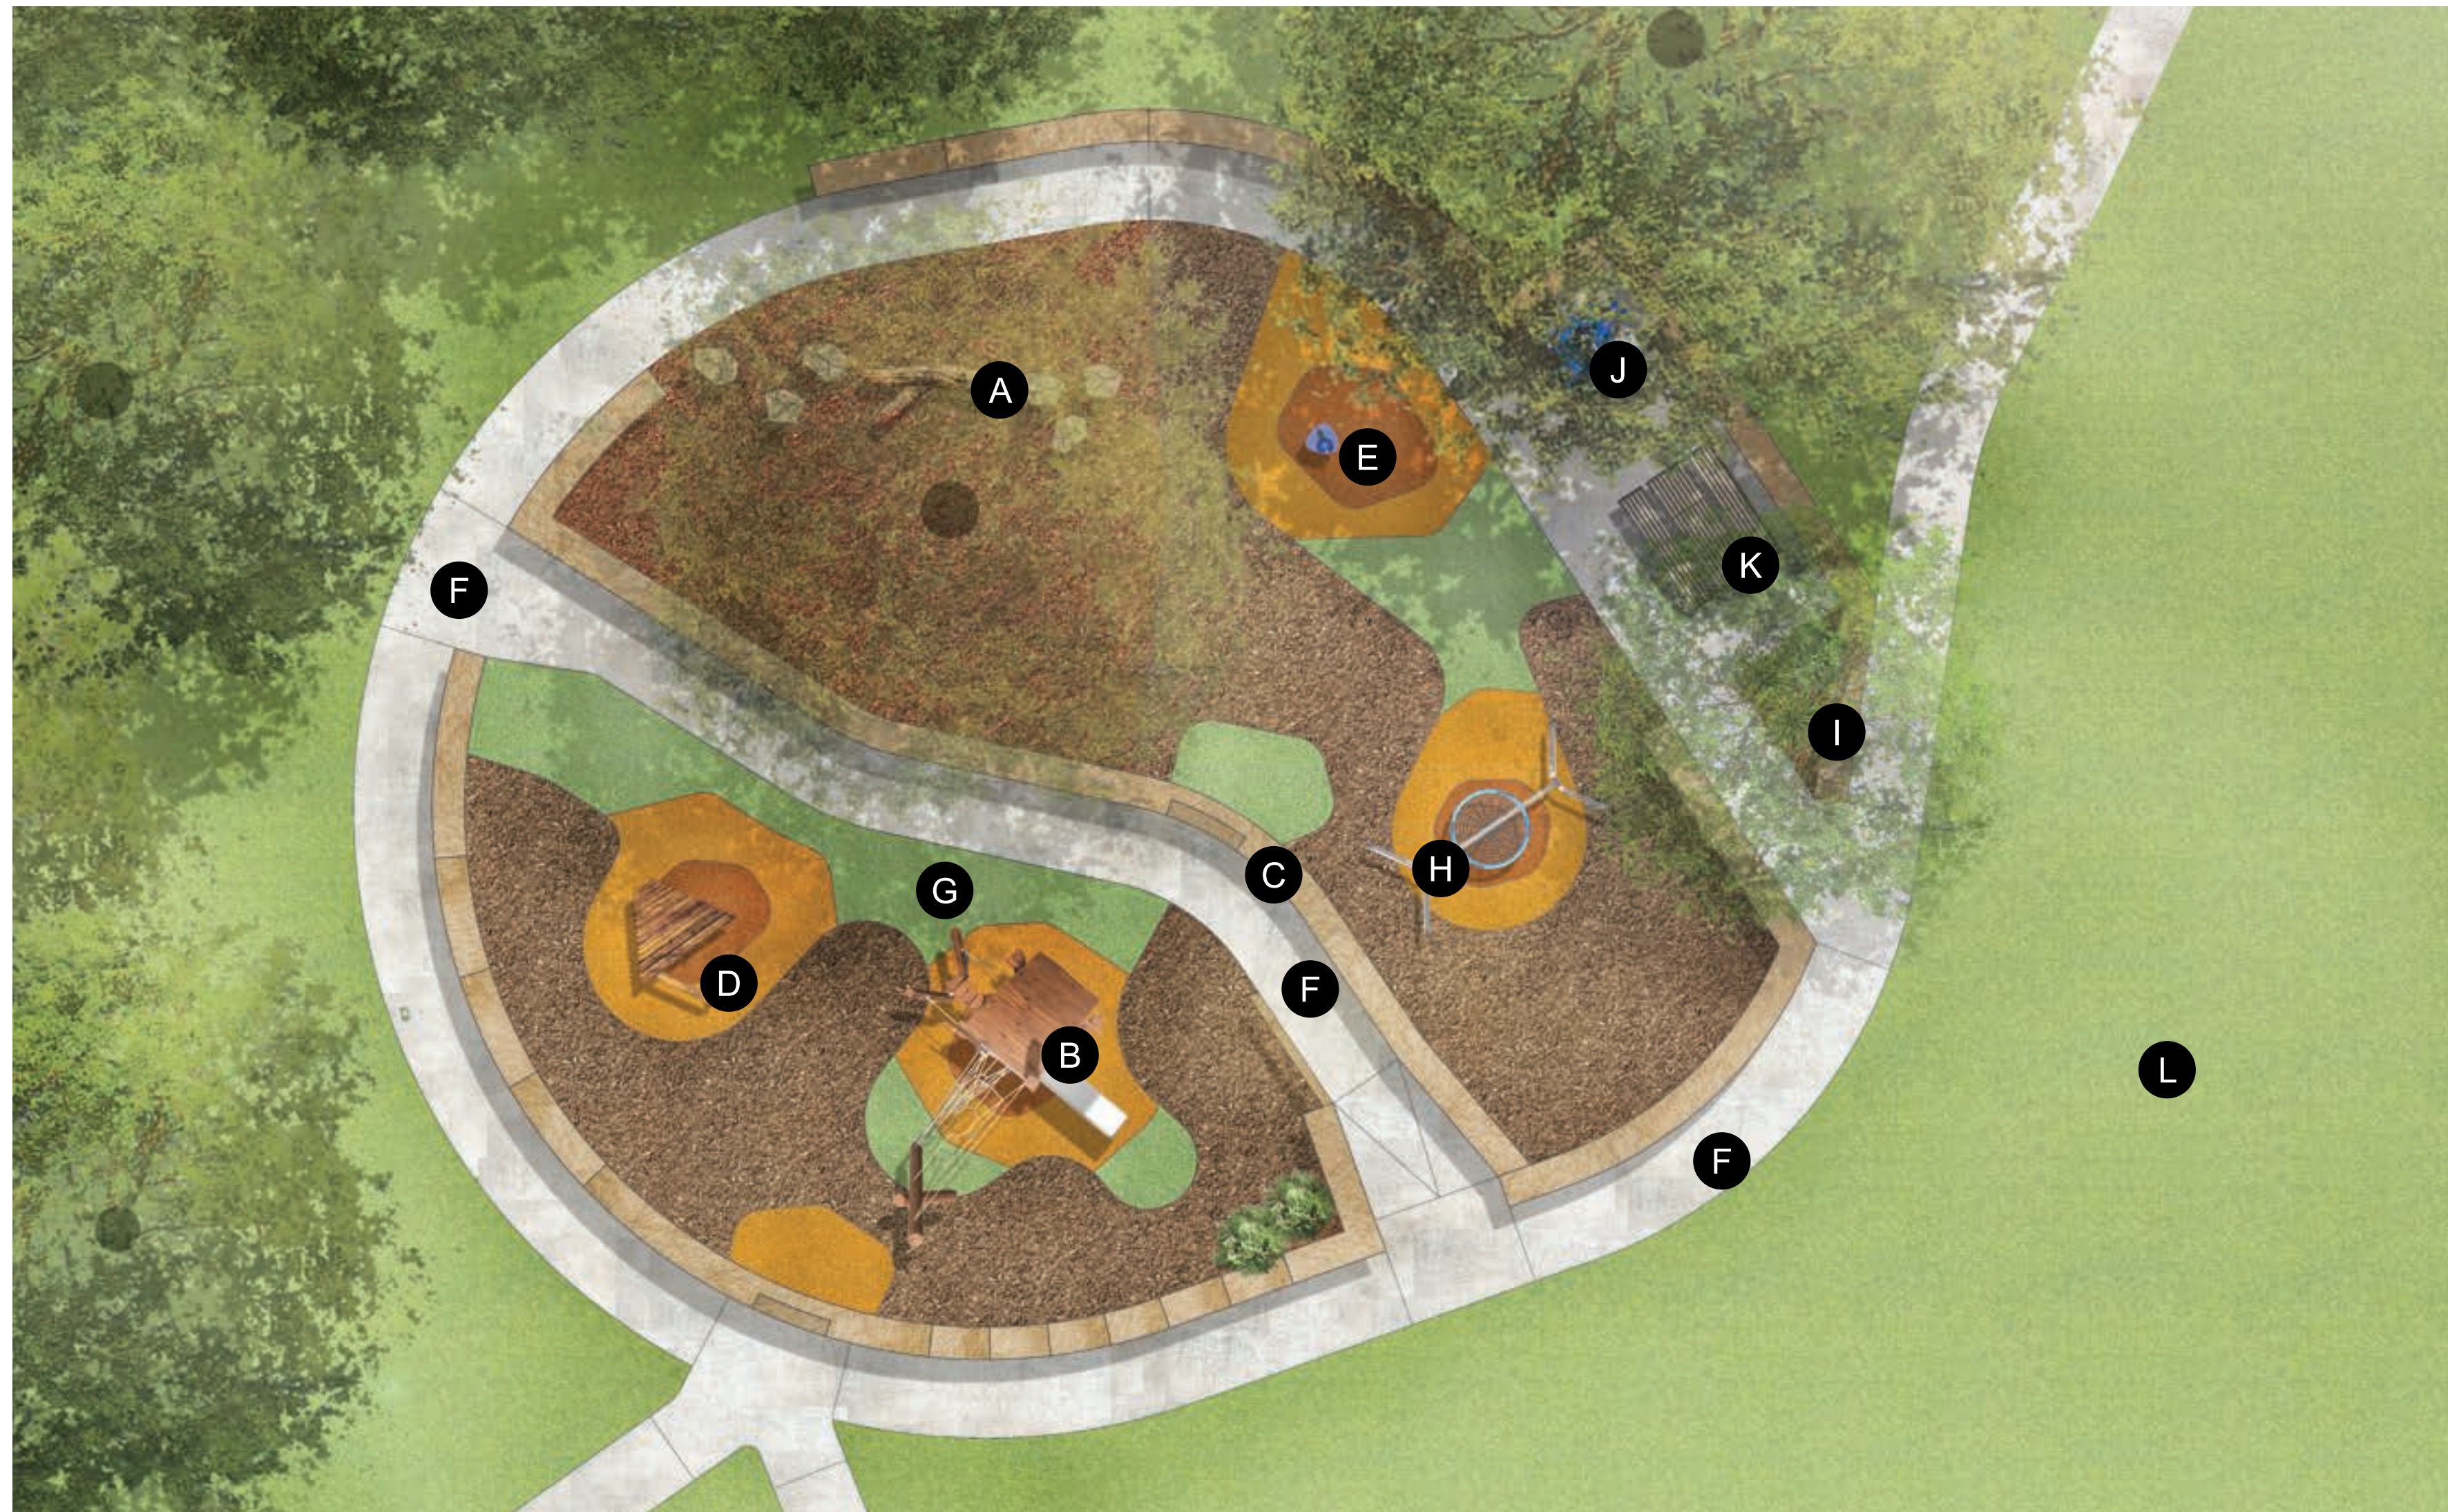


0m 2m 4m 6m 8m 10m

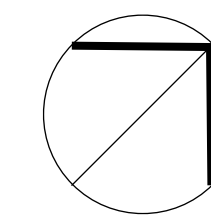

Legend



A Tree log and boulders under tree for balance, agility and nature play

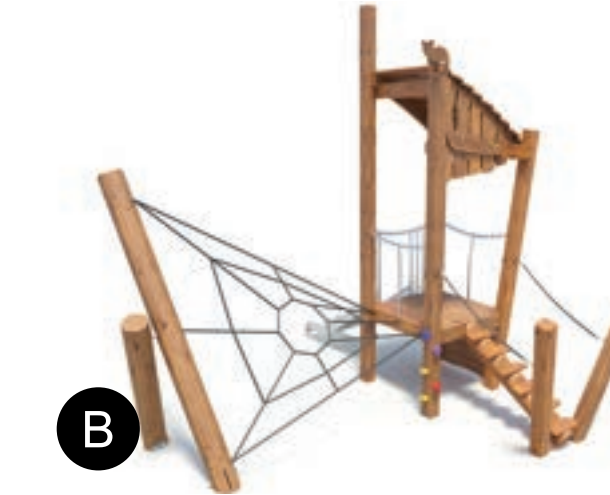

B Tower with climbing and sliding capabilities and ground level play



C Sandstone retaining wall




D Multiplay cubby house



E Curved Twista spin play



F Accessible path

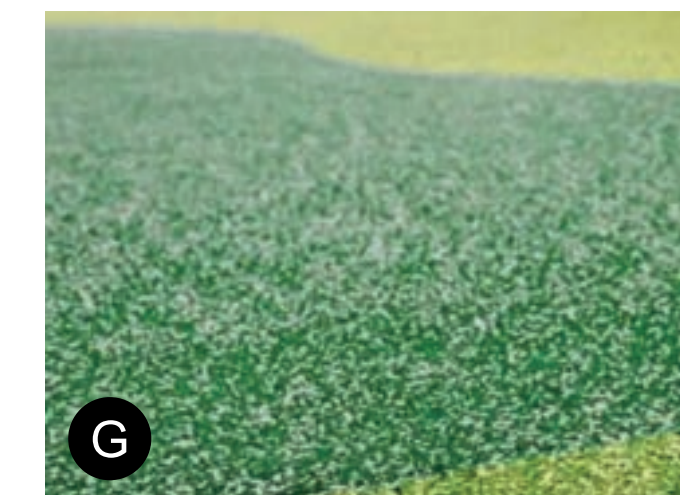

G Rubber softfall for improved accessibility




H Capital Swing



I Native tree for visual softening, improved wildlife habitat and shade

Material board

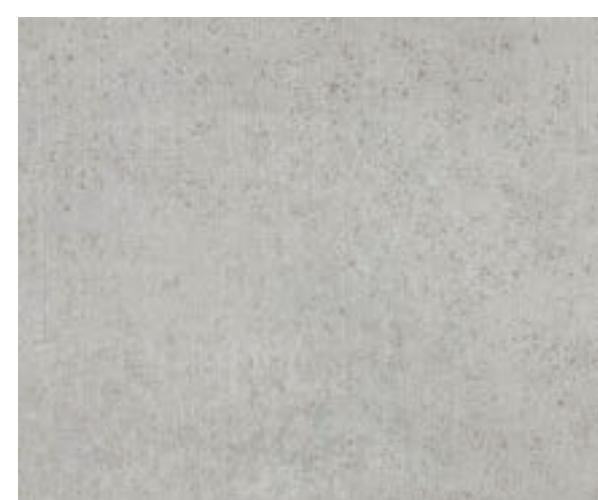

Concrete



Mulch



Rubber Mulch



Sandstone



Lawn



Native Garden



J Accessible water fountain under existing tree



K Accessible picnic setting under existing tree



L Existing lawn